


SCOTT STREET

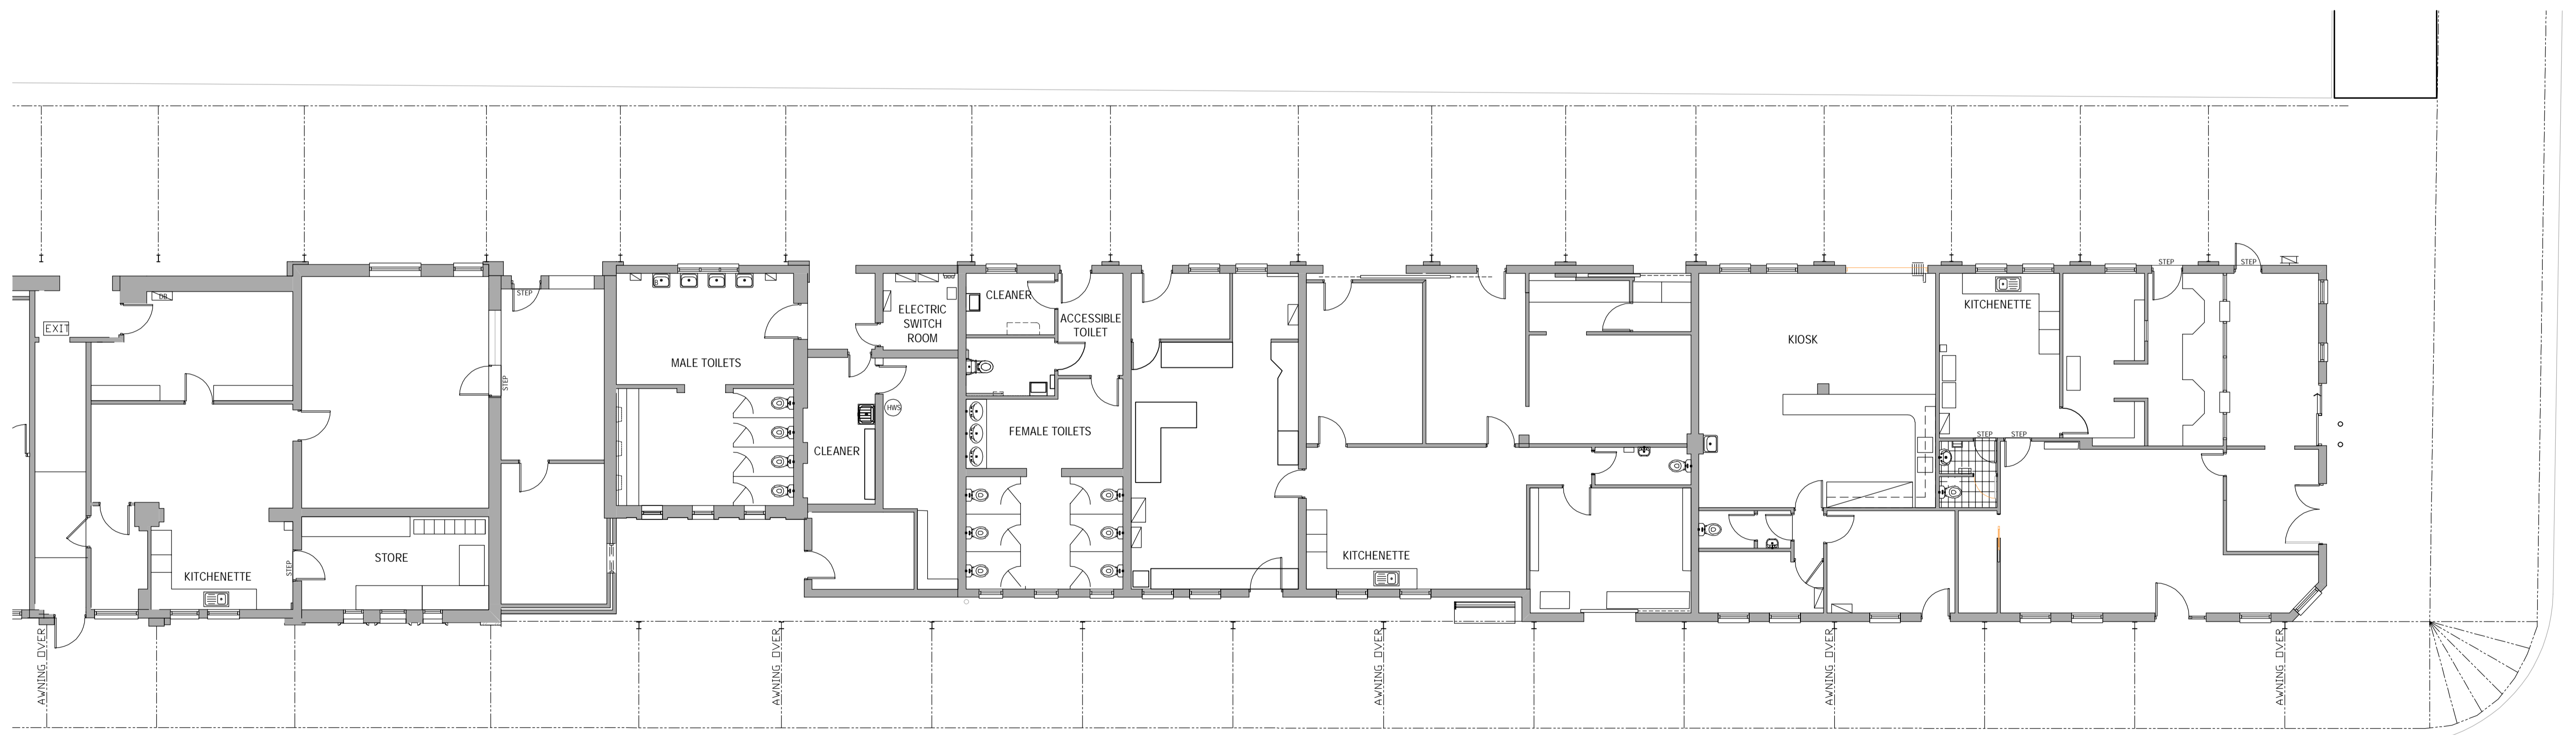




SCOTT STREET

GROUND LEVEL FLOOR PLAN
NEWCASTLE RAILWAY STATION Scale 1:100

CAD FILES

TO WHOM IT MAY CONCERN
 THIS CAD INFORMATION PROVIDED IS FOR INFORMATION PURPOSES ONLY AND THE USE OF SAME IS ENTIRELY AT YOUR OWN RISK. PLEASE NOTE THAT THE ELECTRONIC CAD INFORMATION IS NOT WARRANTED IN ANY WAY AND IS NOT CONTRACTUAL INFORMATION AND MAY DIFFER FROM THE CONTRACT DOCUMENTS AS ISSUED TO THE BUILDER. THE CAD INFORMATION MAY CONTAIN ERRORS, INCONSISTENCIES AND AMBIGUITIES AND MAY ALSO CONTAIN ERRORS AS A RESULT OF SOFTWARE CONVERSION AND COPYING.
 USE OF THIS INFORMATION IS ENTIRELY AT YOUR OWN RISK.

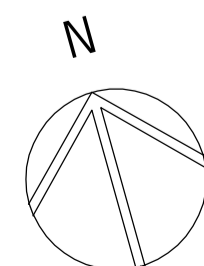

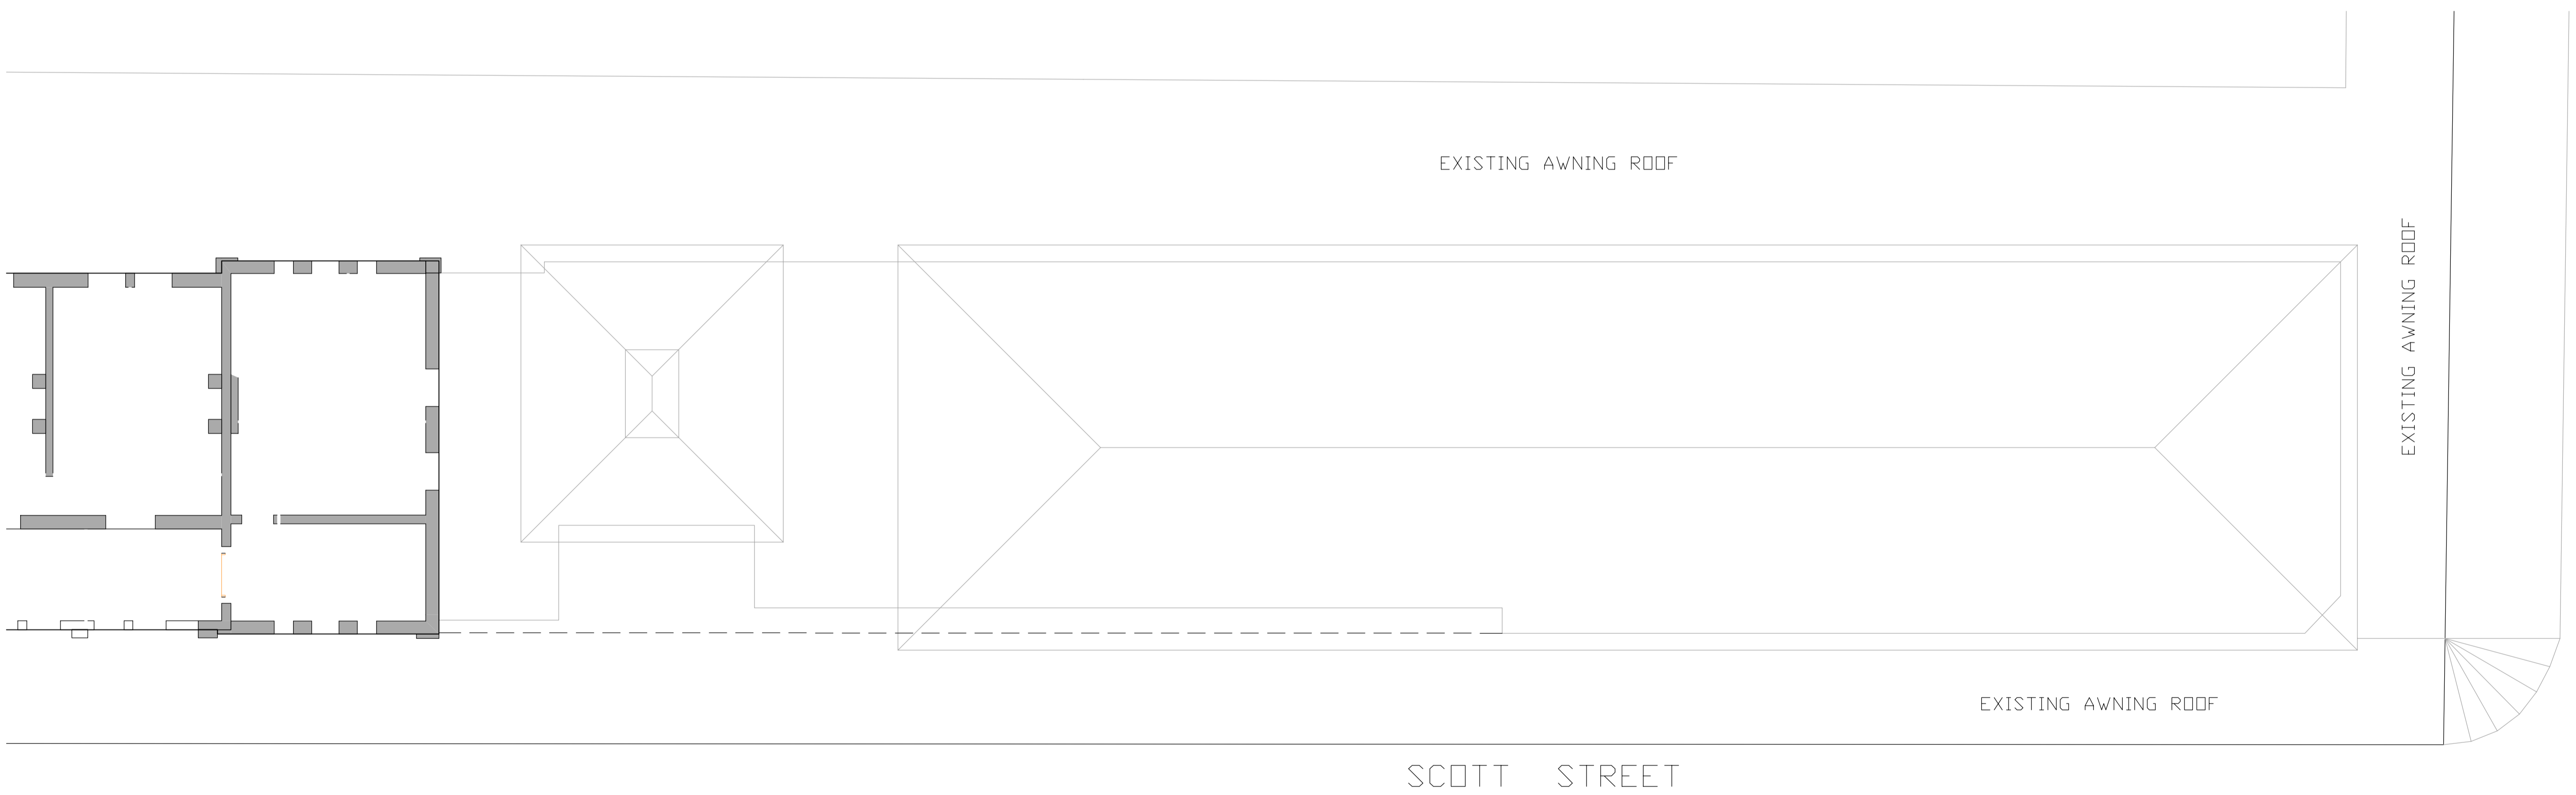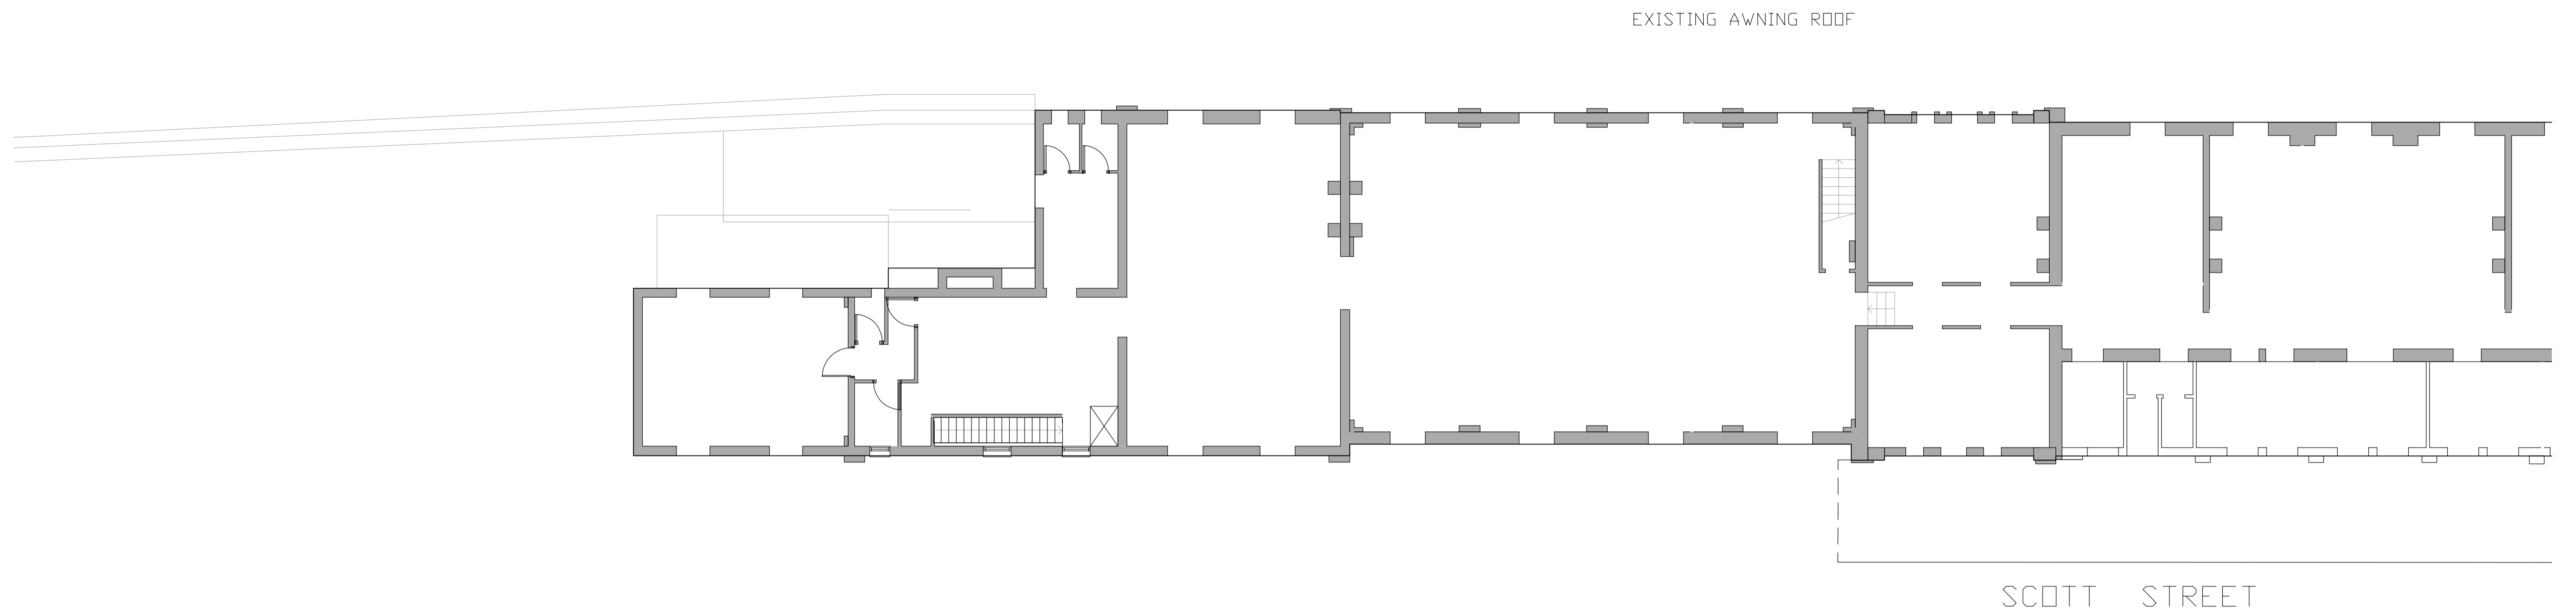



LEVEL 1 FLOOR PLAN
NEWCASTLE RAILWAY STATION Scale 1:100

CAD FILES


TO WHOM IT MAY CONCERN
 THIS CAD INFORMATION PROVIDED IS FOR INFORMATION PURPOSES ONLY AND THE USE OF SAME IS ENTIRELY AT YOUR OWN RISK. PLEASE NOTE THAT THE ELECTRONIC CAD INFORMATION IS NOT WARRANTED IN ANY WAY AND IS NOT CONTRACTUAL INFORMATION AND MAY DIFFER FROM THE CONTRACT DOCUMENTS AS ISSUED TO THE BUILDER. THE CAD INFORMATION MAY CONTAIN ERRORS, INCONSISTENCIES AND AMBIGUITIES AND MAY ALSO CONTAIN ERRORS AS A RESULT OF SOFTWARE CONVERSION AND COPYING.

USE OF THIS INFORMATION IS ENTIRELY AT YOUR OWN RISK.

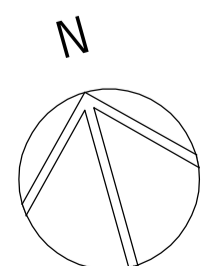


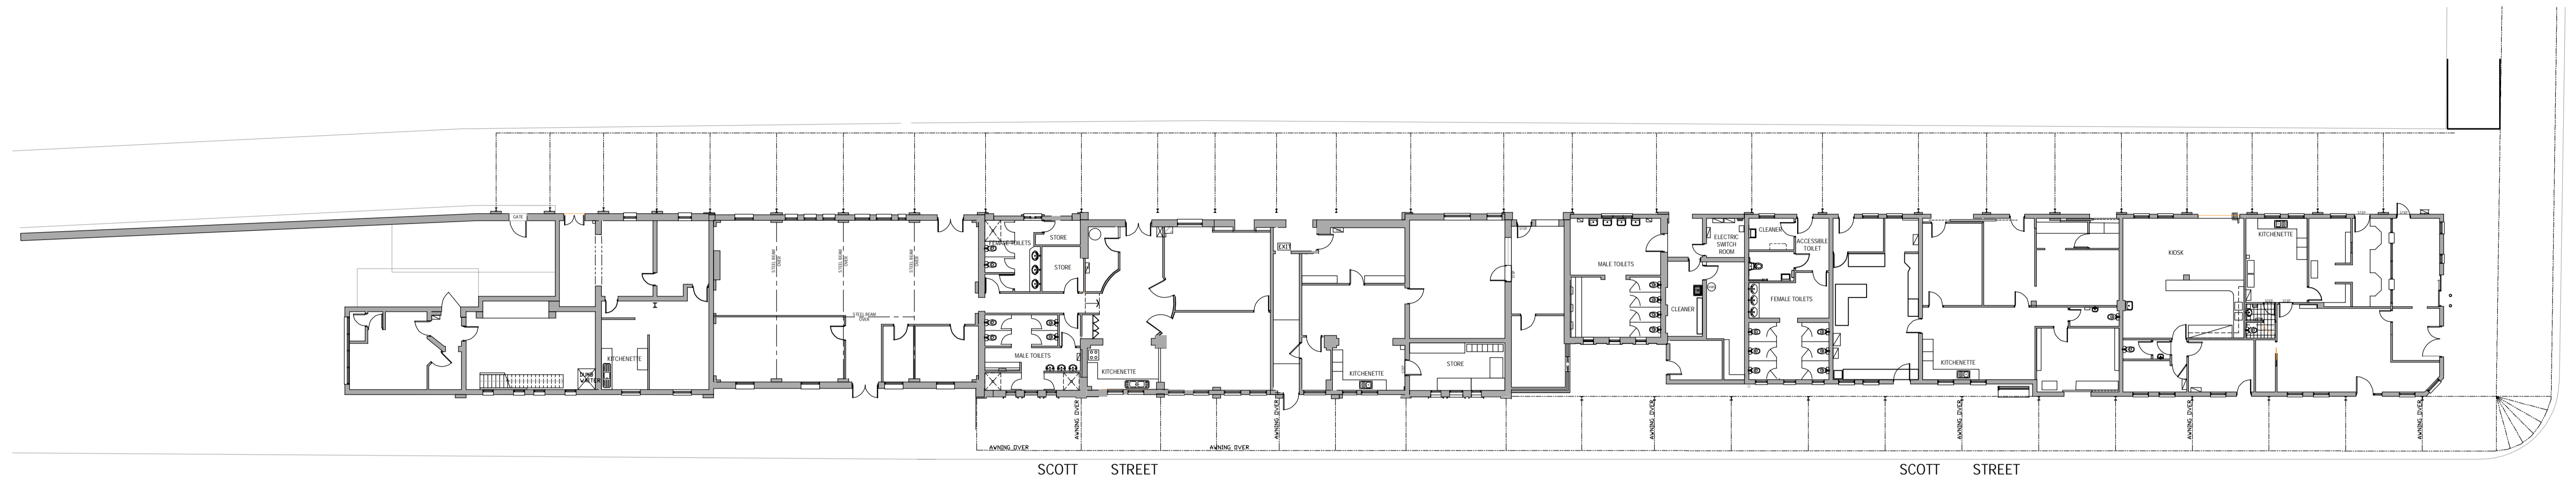

GROUND FLOOR PLAN
NEWCASTLE RAILWAY STATION Scale 1:200

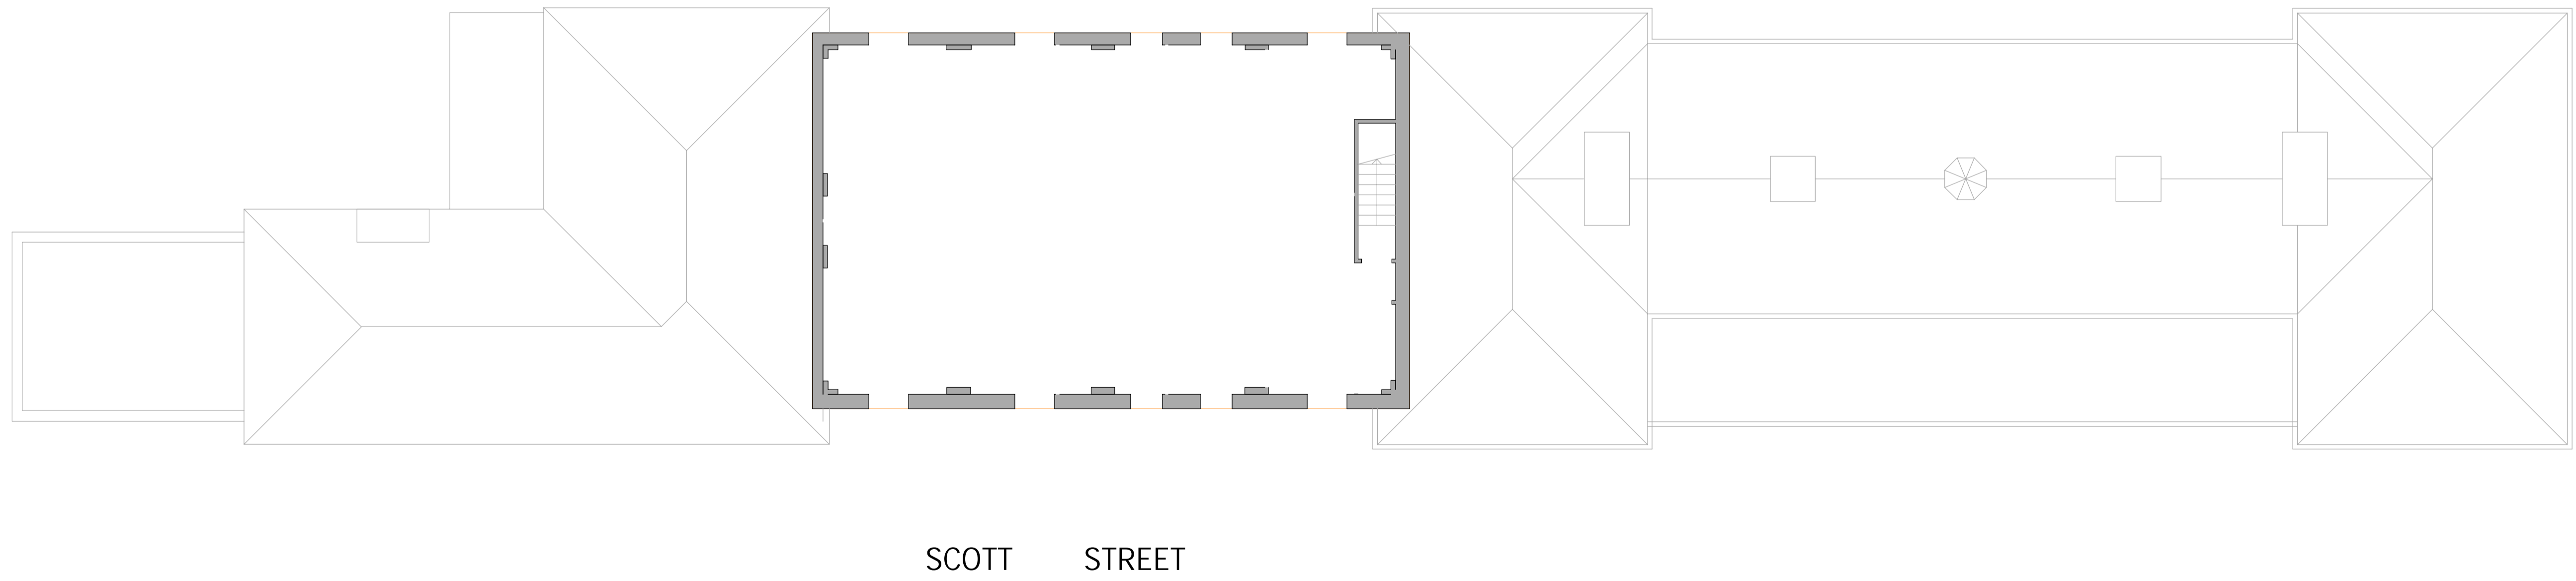

LEVEL 2 FLOOR PLAN
NEWCASTLE RAILWAY STATION Scale 1:100

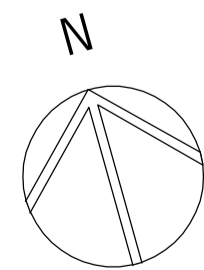

CAD FILES
TO WHOM IT MAY CONCERN
THIS CAD INFORMATION PROVIDED IS FOR INFORMATION PURPOSES ONLY AND THE USE OF SAME IS ENTIRELY AT YOUR OWN RISK. PLEASE NOTE THAT THE ELECTRONIC CAD INFORMATION IS NOT WARRANTED IN ANY WAY AND IS NOT CONTRACTUAL INFORMATION AND MAY DIFFER FROM THE CONTRACT DOCUMENTS AS ISSUED TO THE BUILDER. THE CAD INFORMATION MAY CONTAIN ERRORS, INCONSISTENCIES AND AMBIGUITIES AND MAY ALSO CONTAIN ERRORS AS A RESULT OF SOFTWARE CONVERSION AND COPYING.
USE OF THIS INFORMATION IS ENTIRELY AT YOUR OWN RISK.